


S Plan Wiring Diagram

For fully pumped central heating and hot water systems with pump overrun

For full details click here → [S Plan Wiring Diagram](#)

PRO CERTS
ELECTRICAL APPS & SOFTWARE LTD

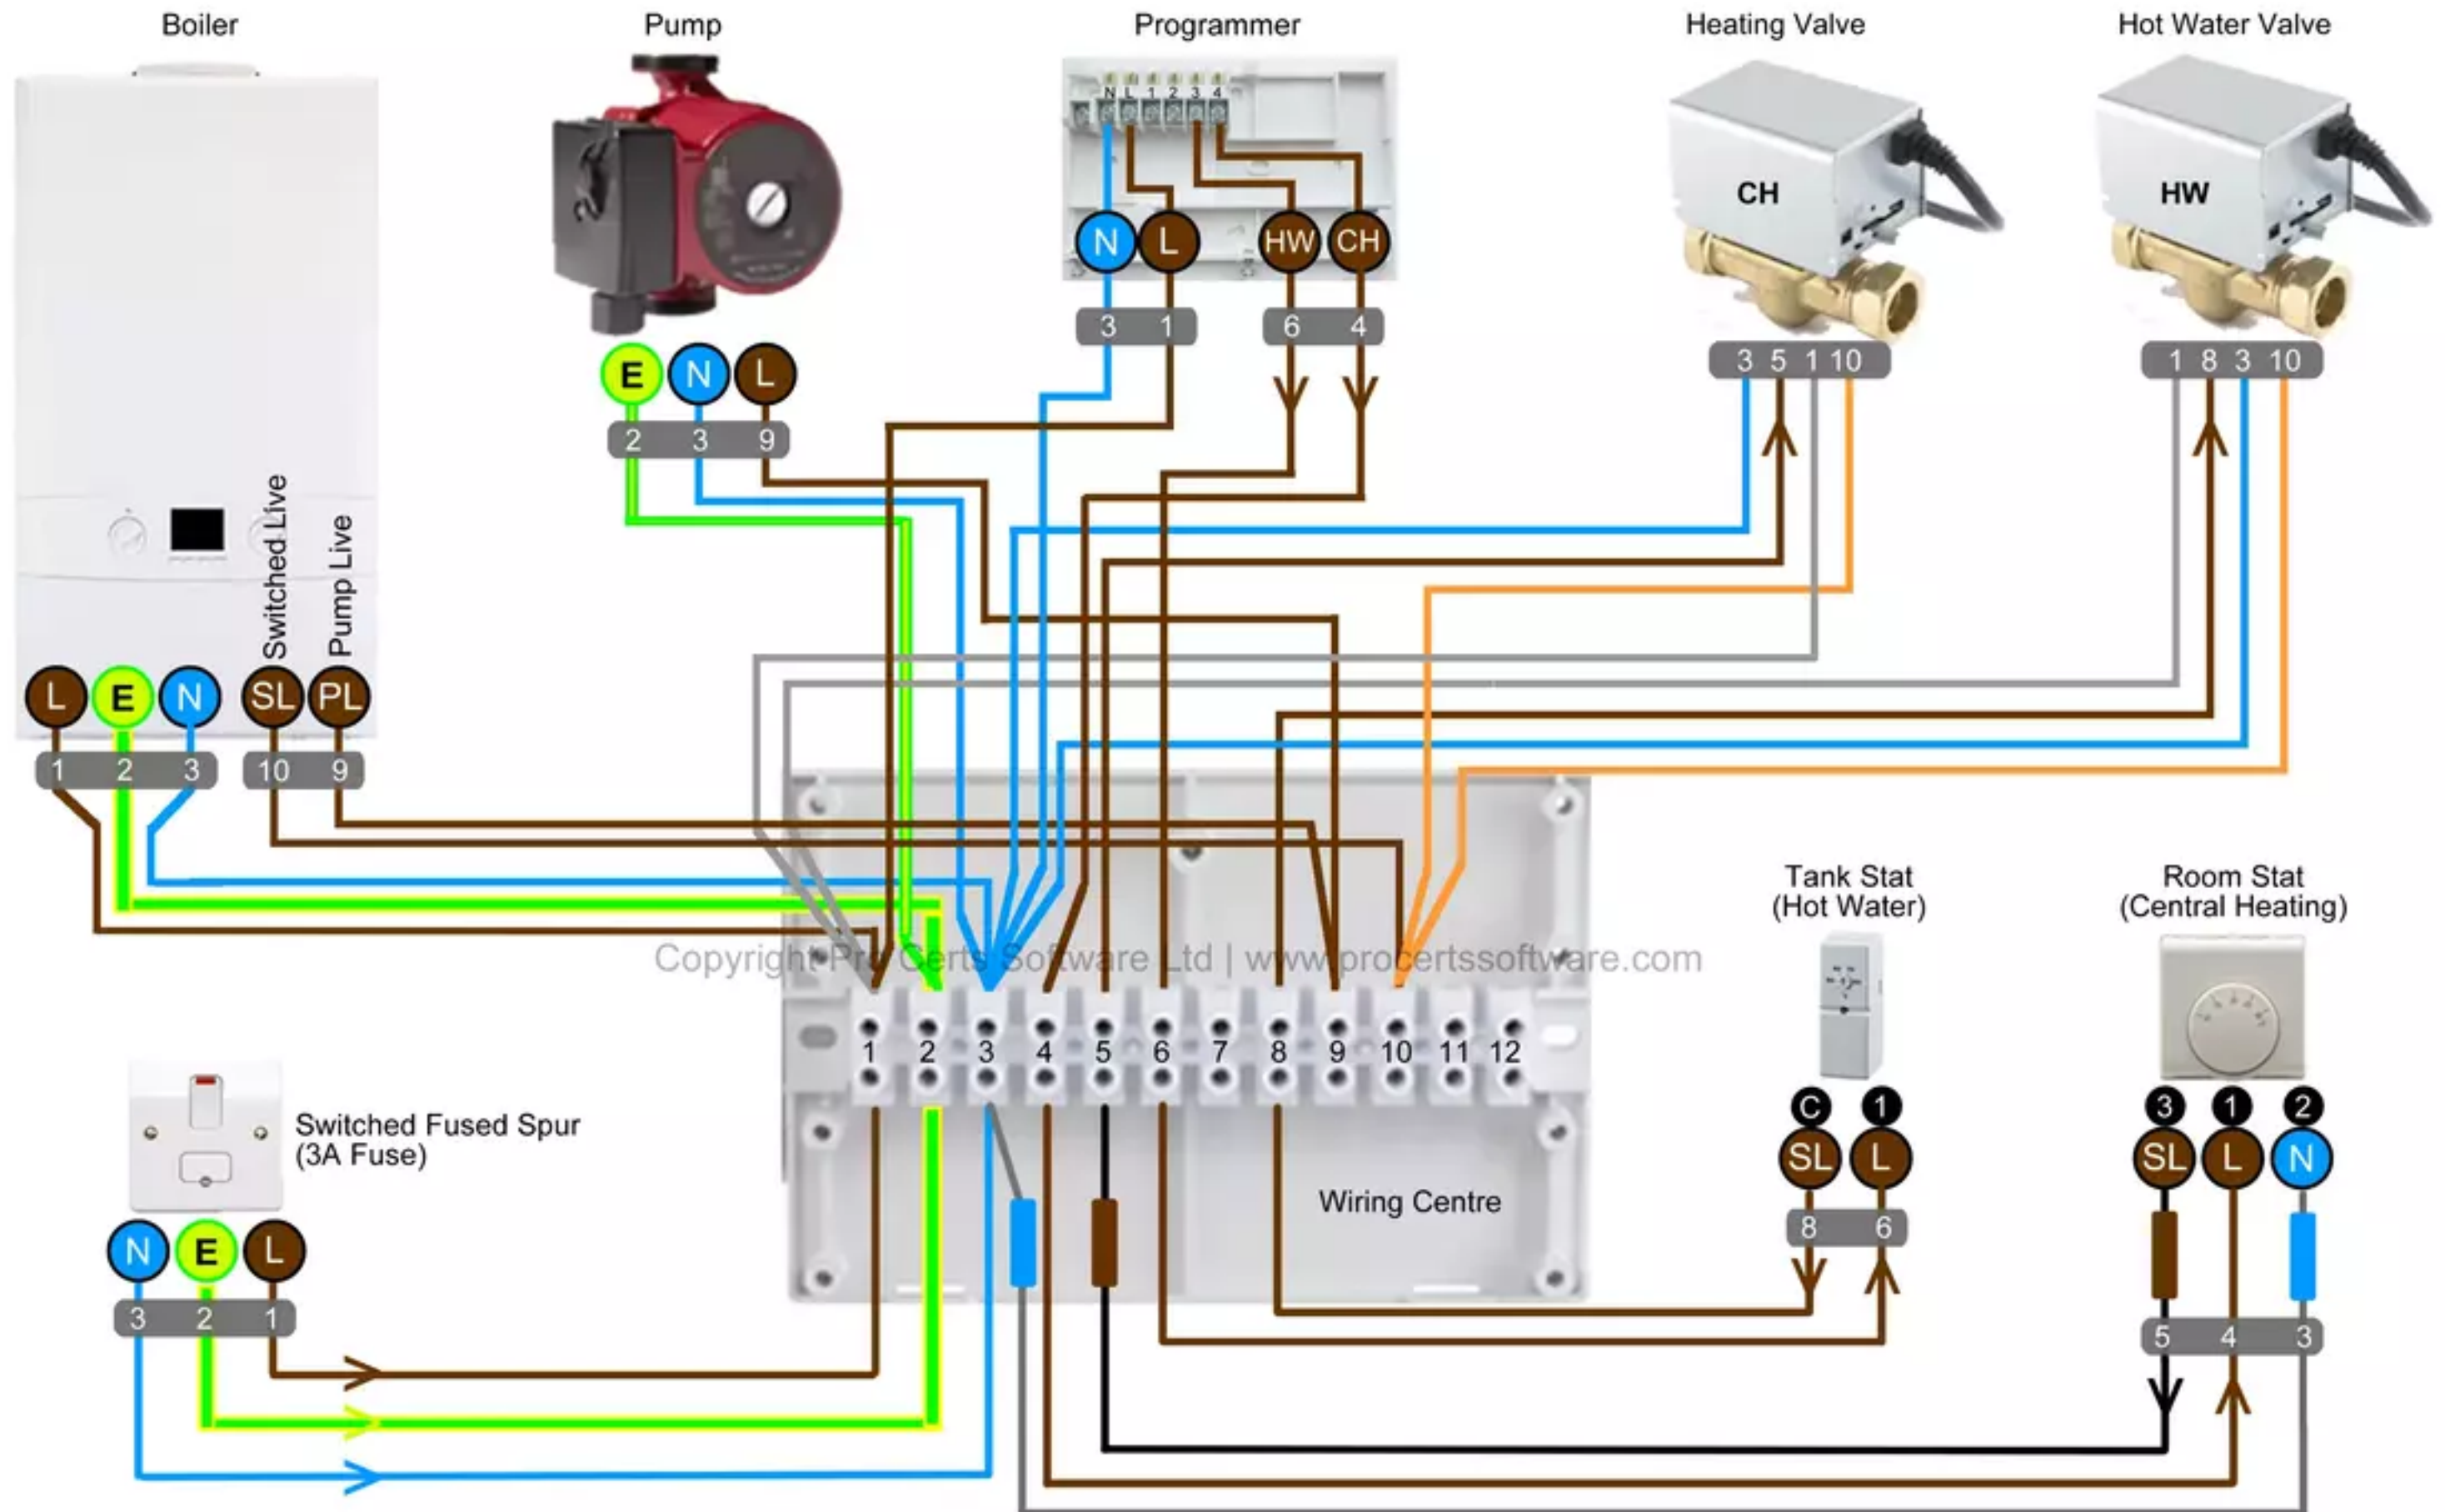

Note: Some earths omitted for clarity
Always check & follow the manufactures instructions as they may differ from the above

Copyright Pro Certs Software Ltd | www.procertssoftware.com
Electrical Apps and Certification Software