


# Y Plan Wiring Diagram

For fully pumped central heating systems with pump overrun

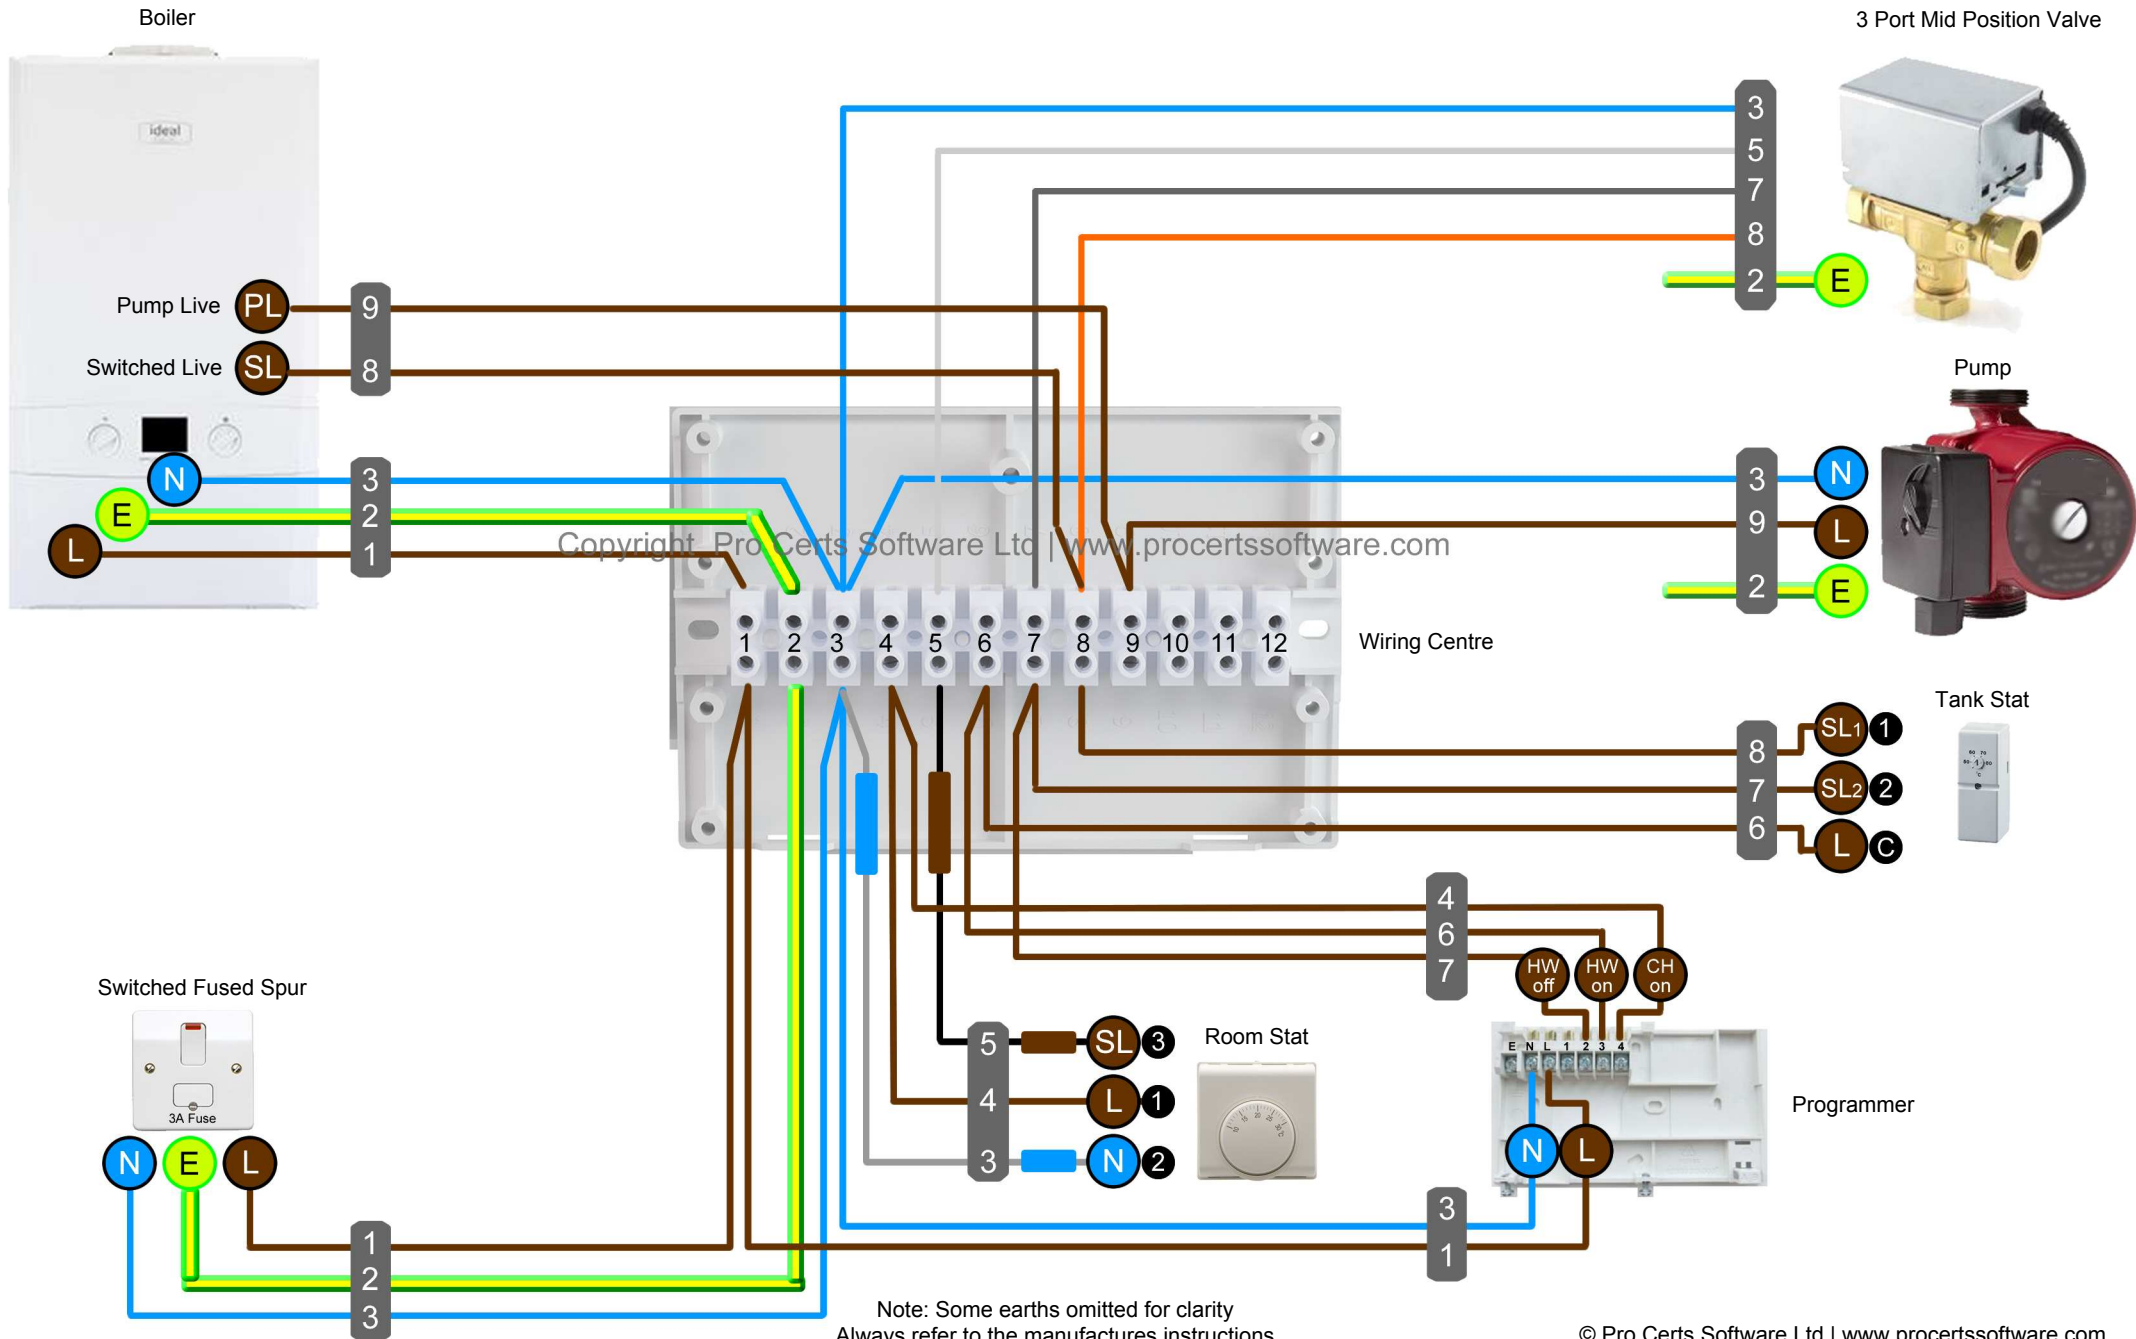

Note: Some earths omitted for clarity  
Always refer to the manufactures instructions