


Y Plan Wiring Diagram

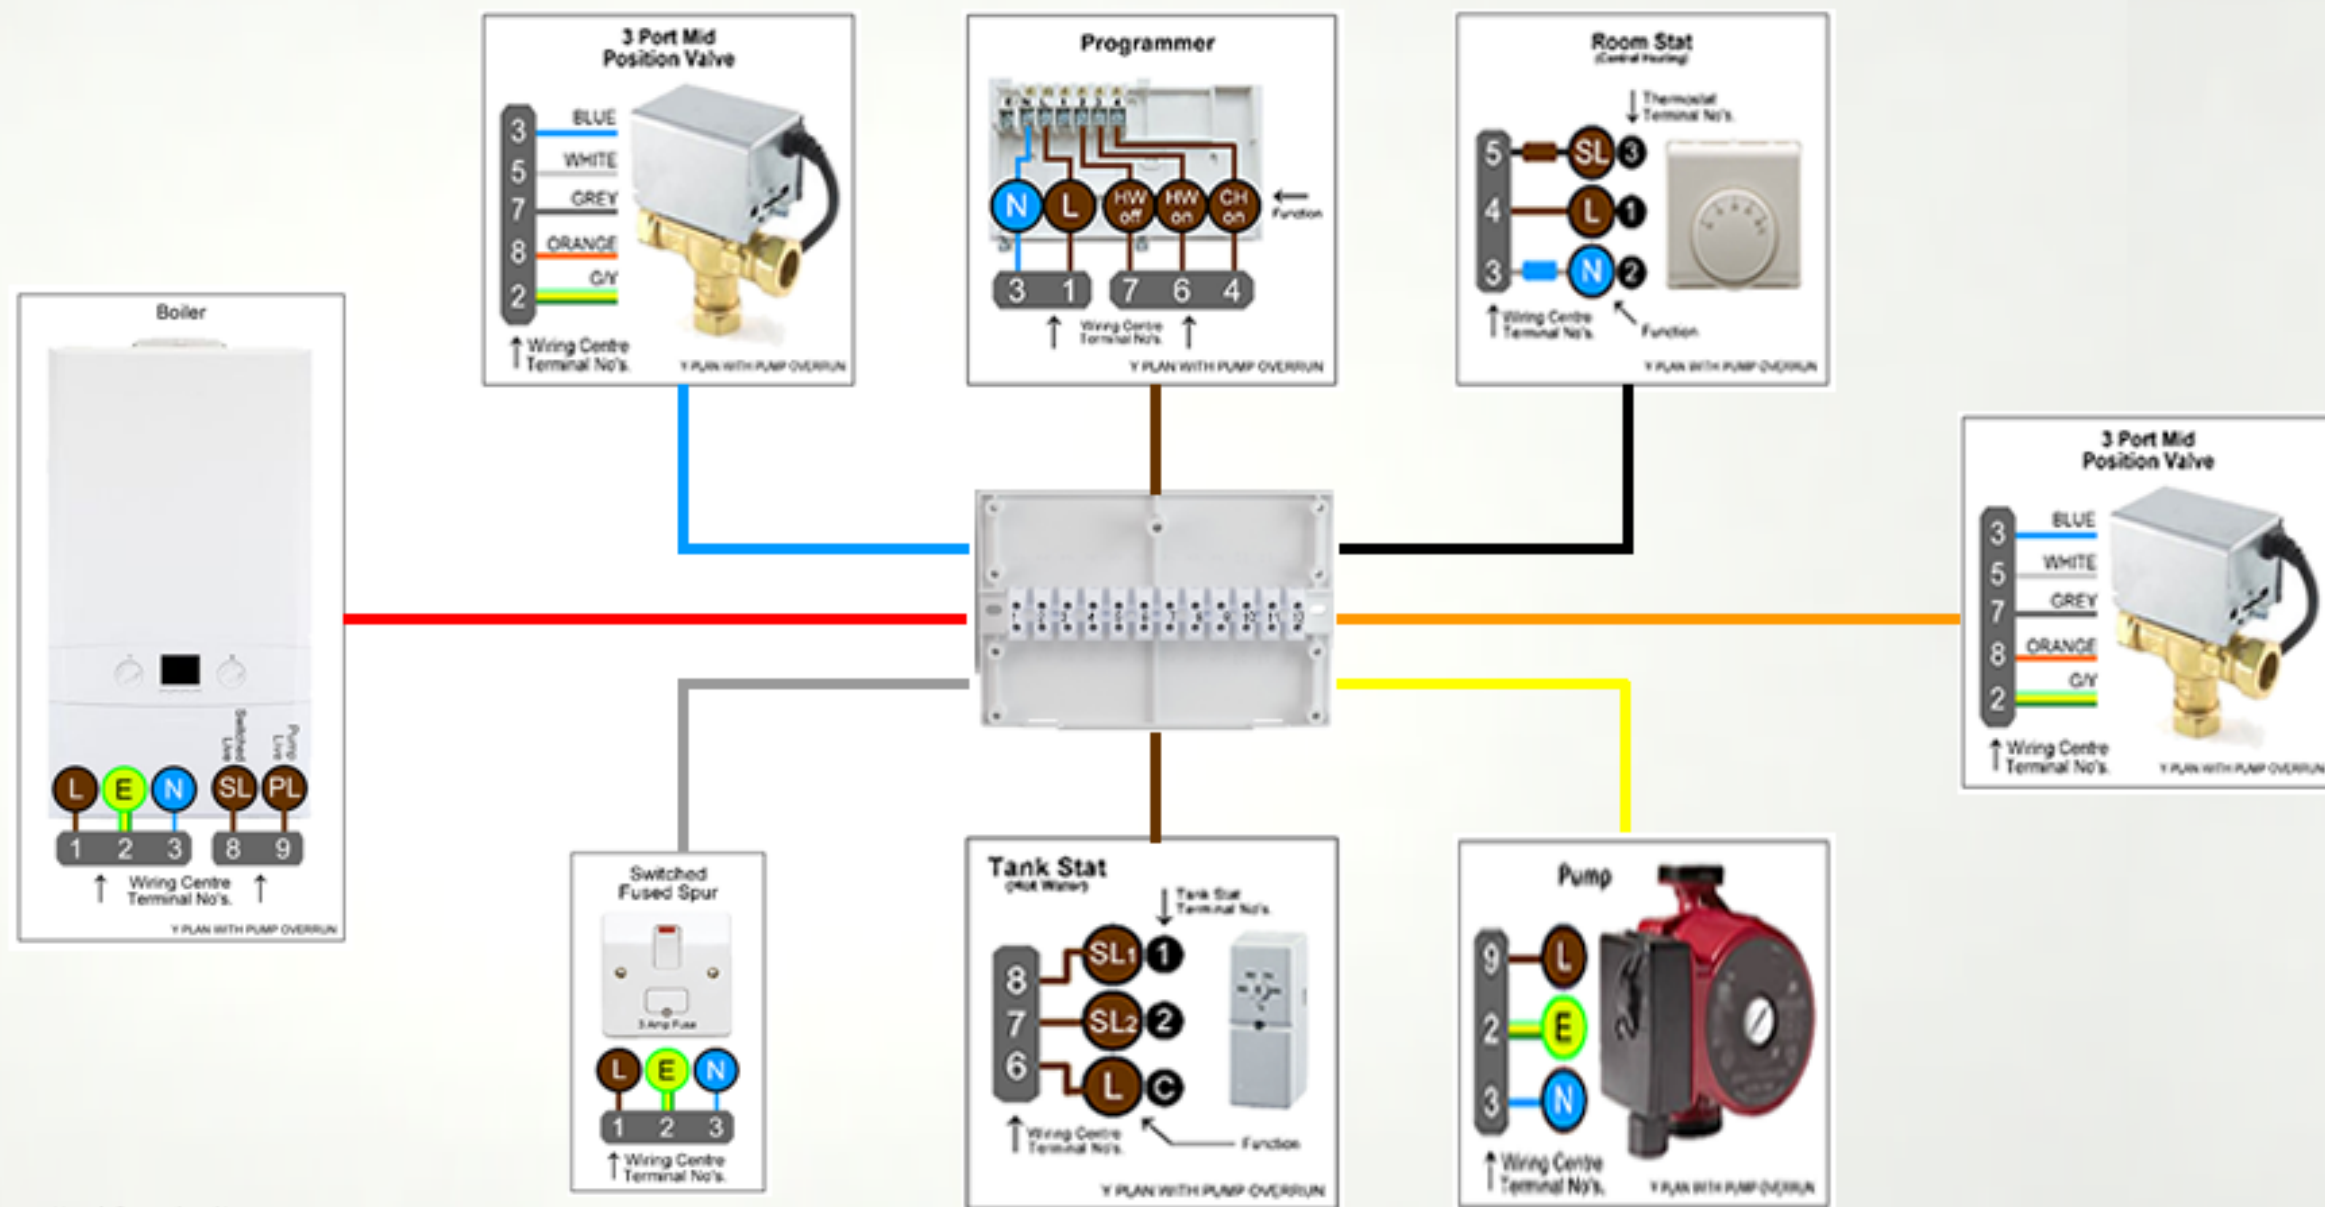

Note: Some earths omitted for clarity.
2nd 3 port valve shown for illustration purposes only