


Y Plan Wiring Diagram

For fully pumped central heating systems with pump overrun

For full details click here → [Y Plan Wiring Diagram](#)

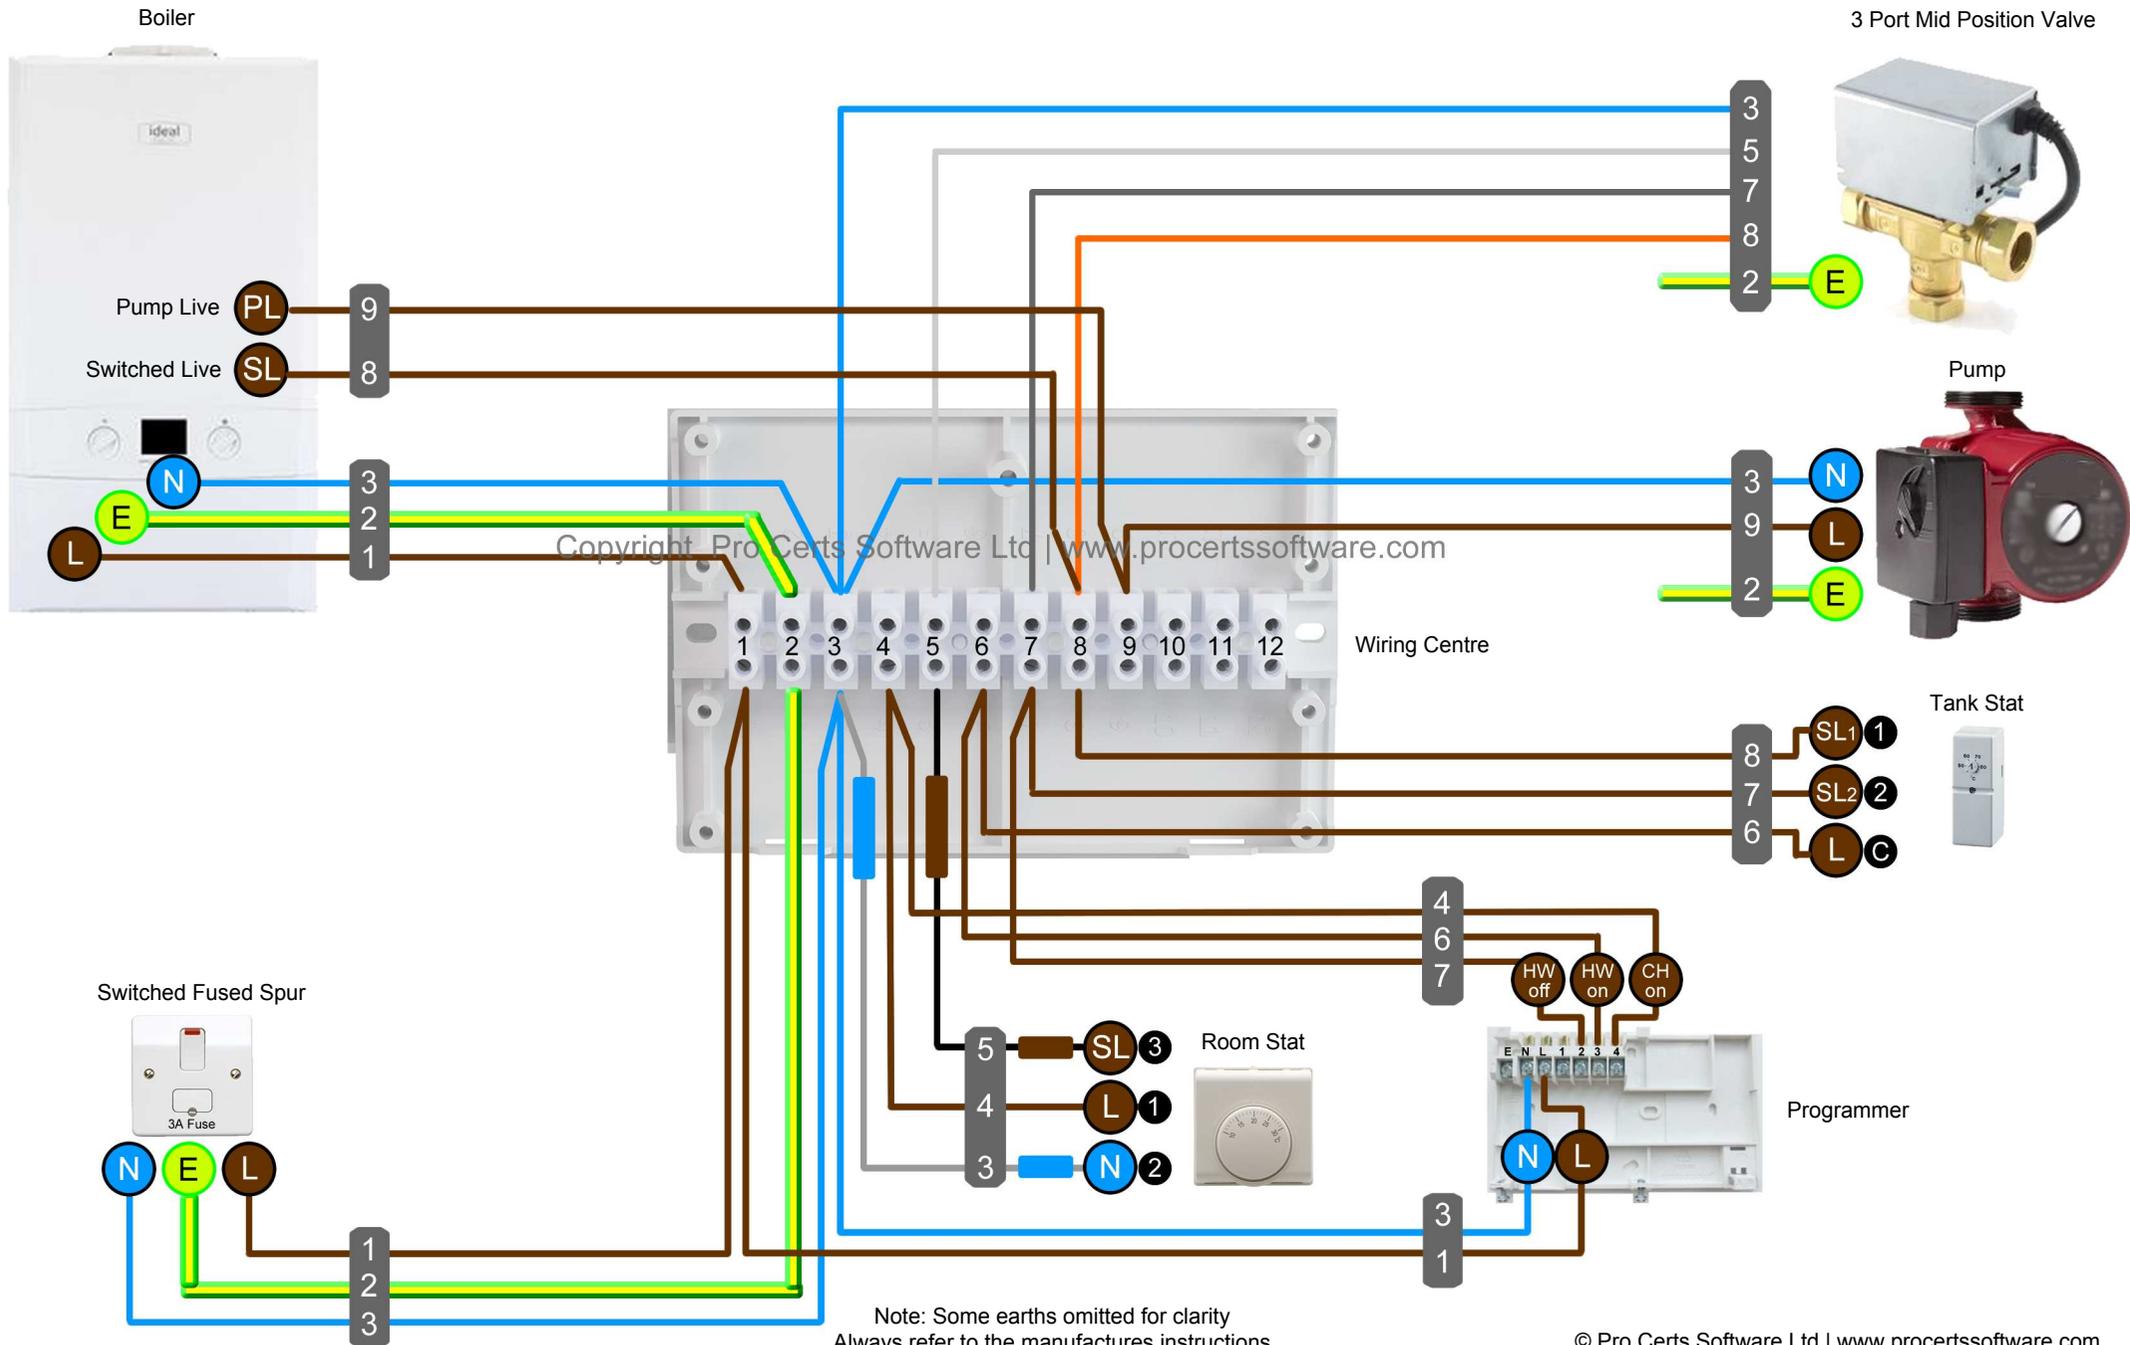

Note: Some earths omitted for clarity
Always refer to the manufactures instructions